


A59 Northway (northbound lanes)

© Crown Copyright and database rights 2024 Ordnance Survey AC0000849969

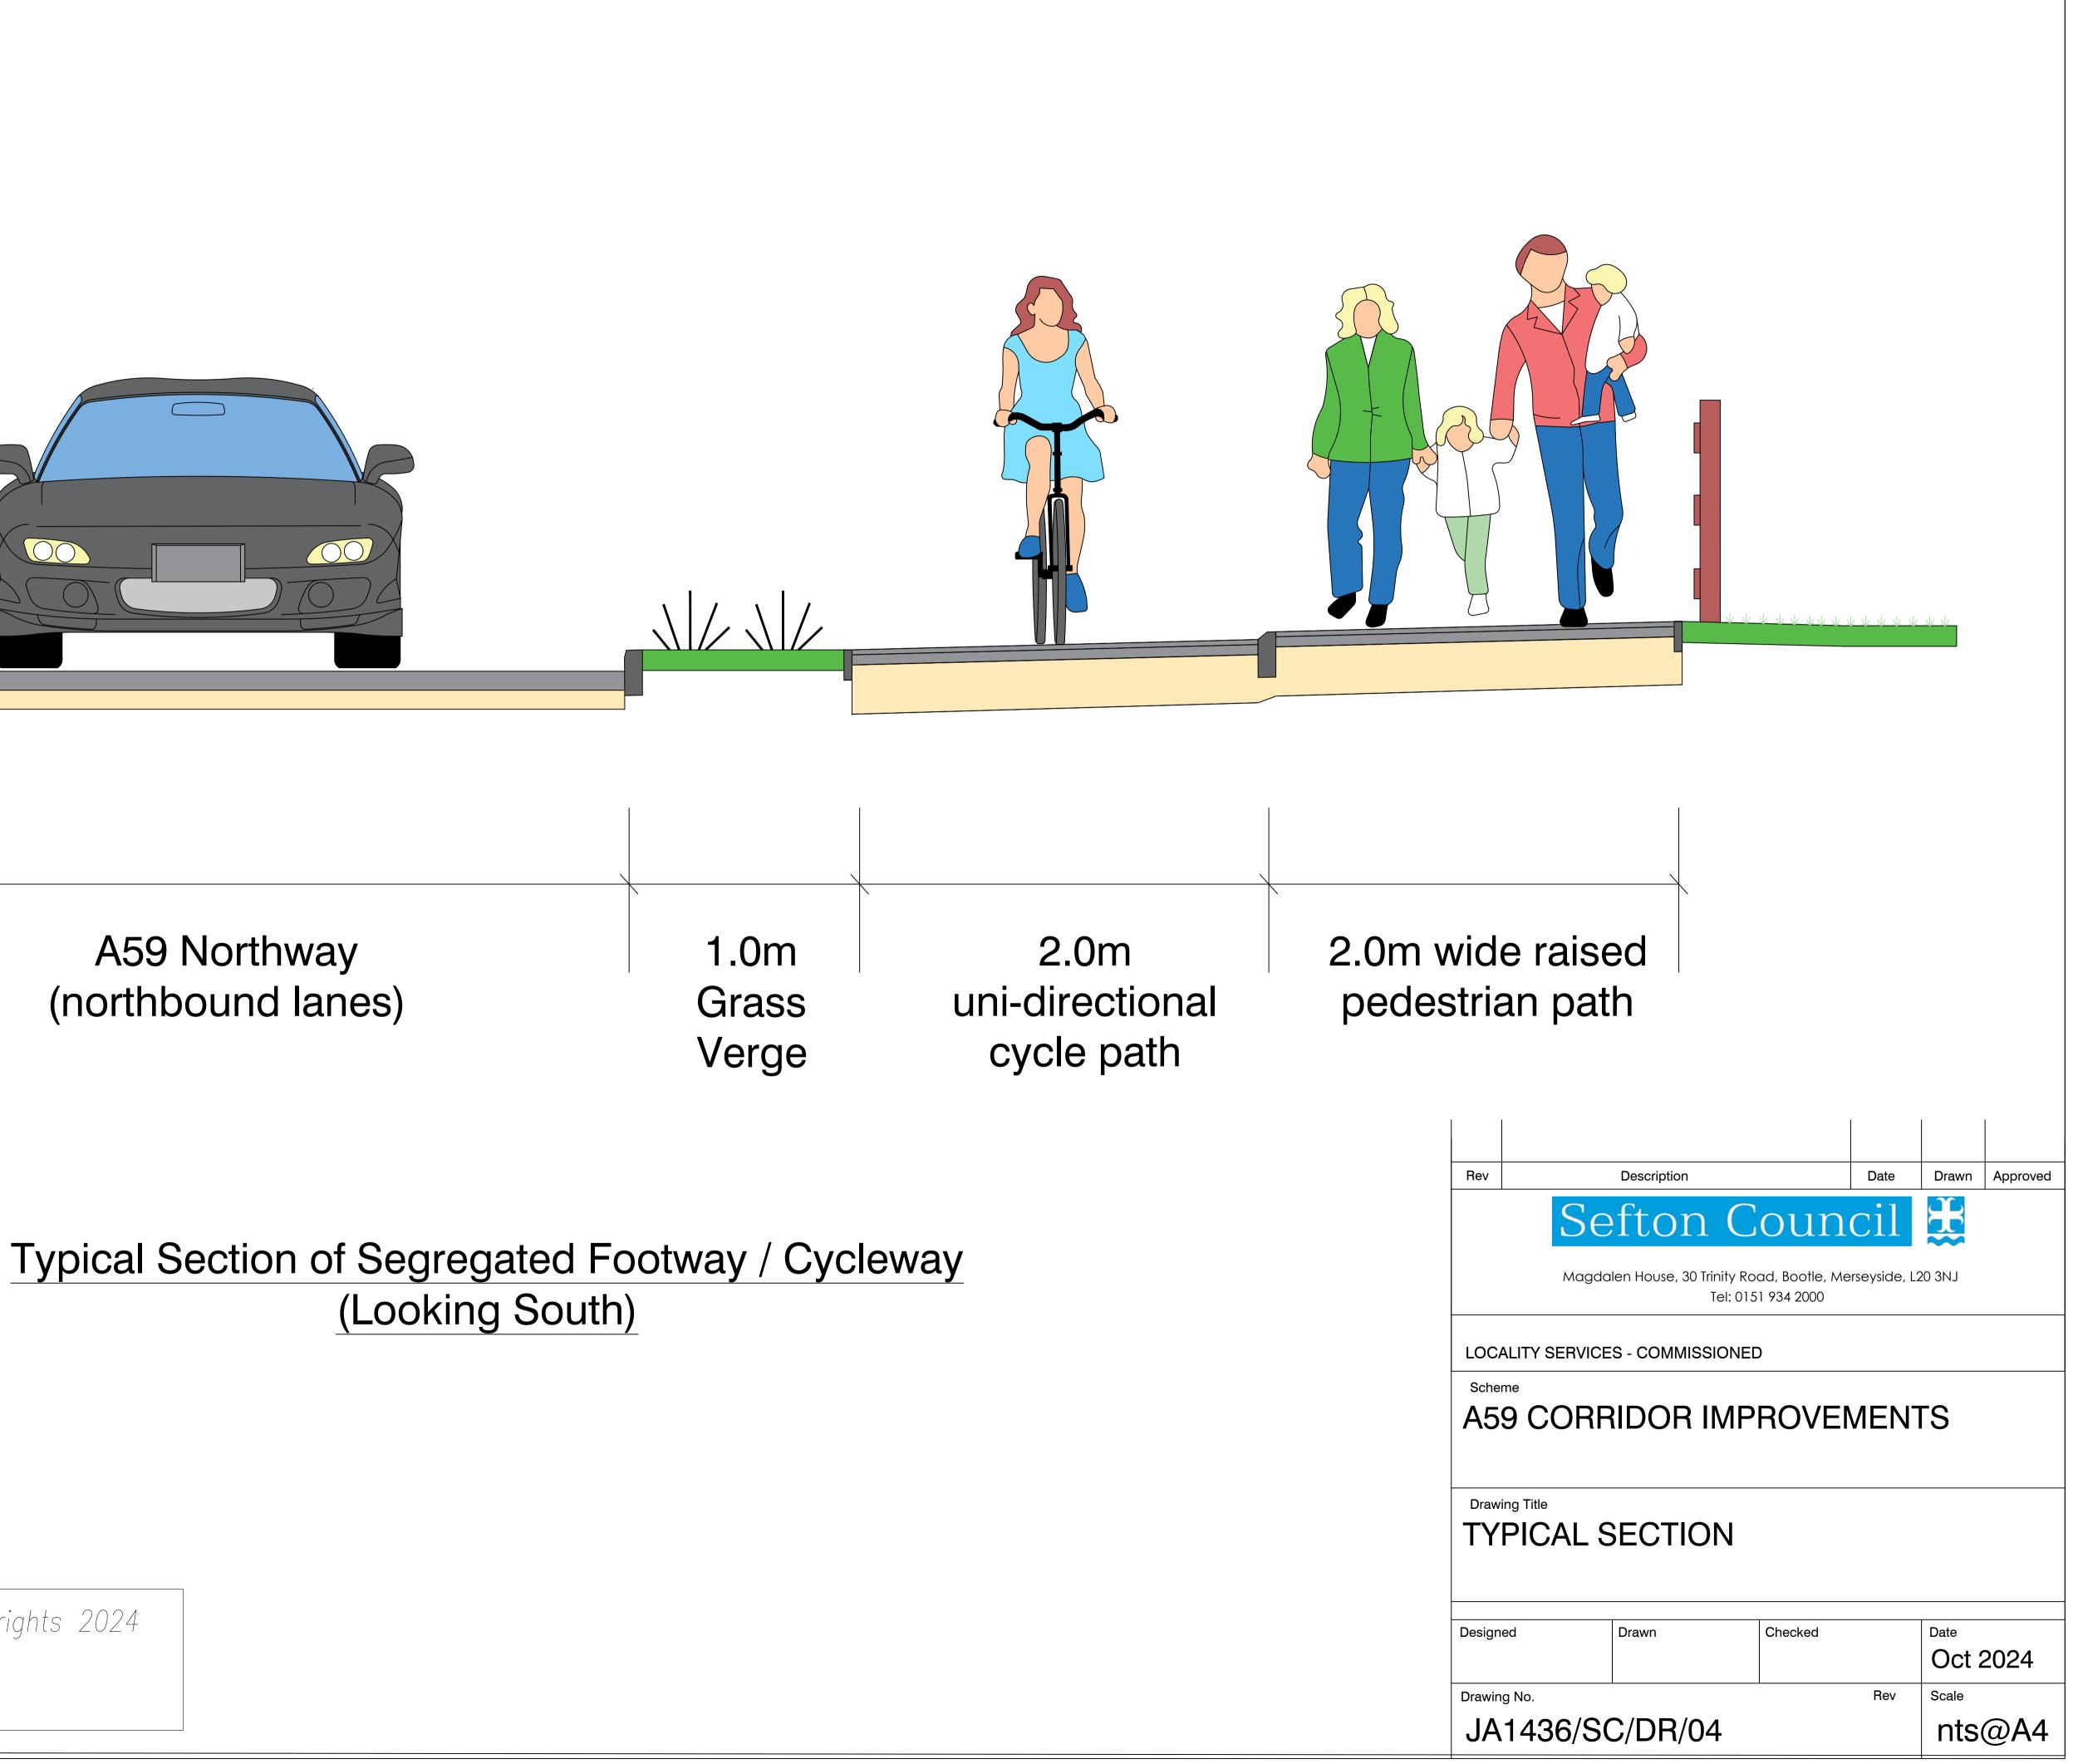

(Looking South)