


100  
Millimetres  
10  
0  
DO NOT SCALE

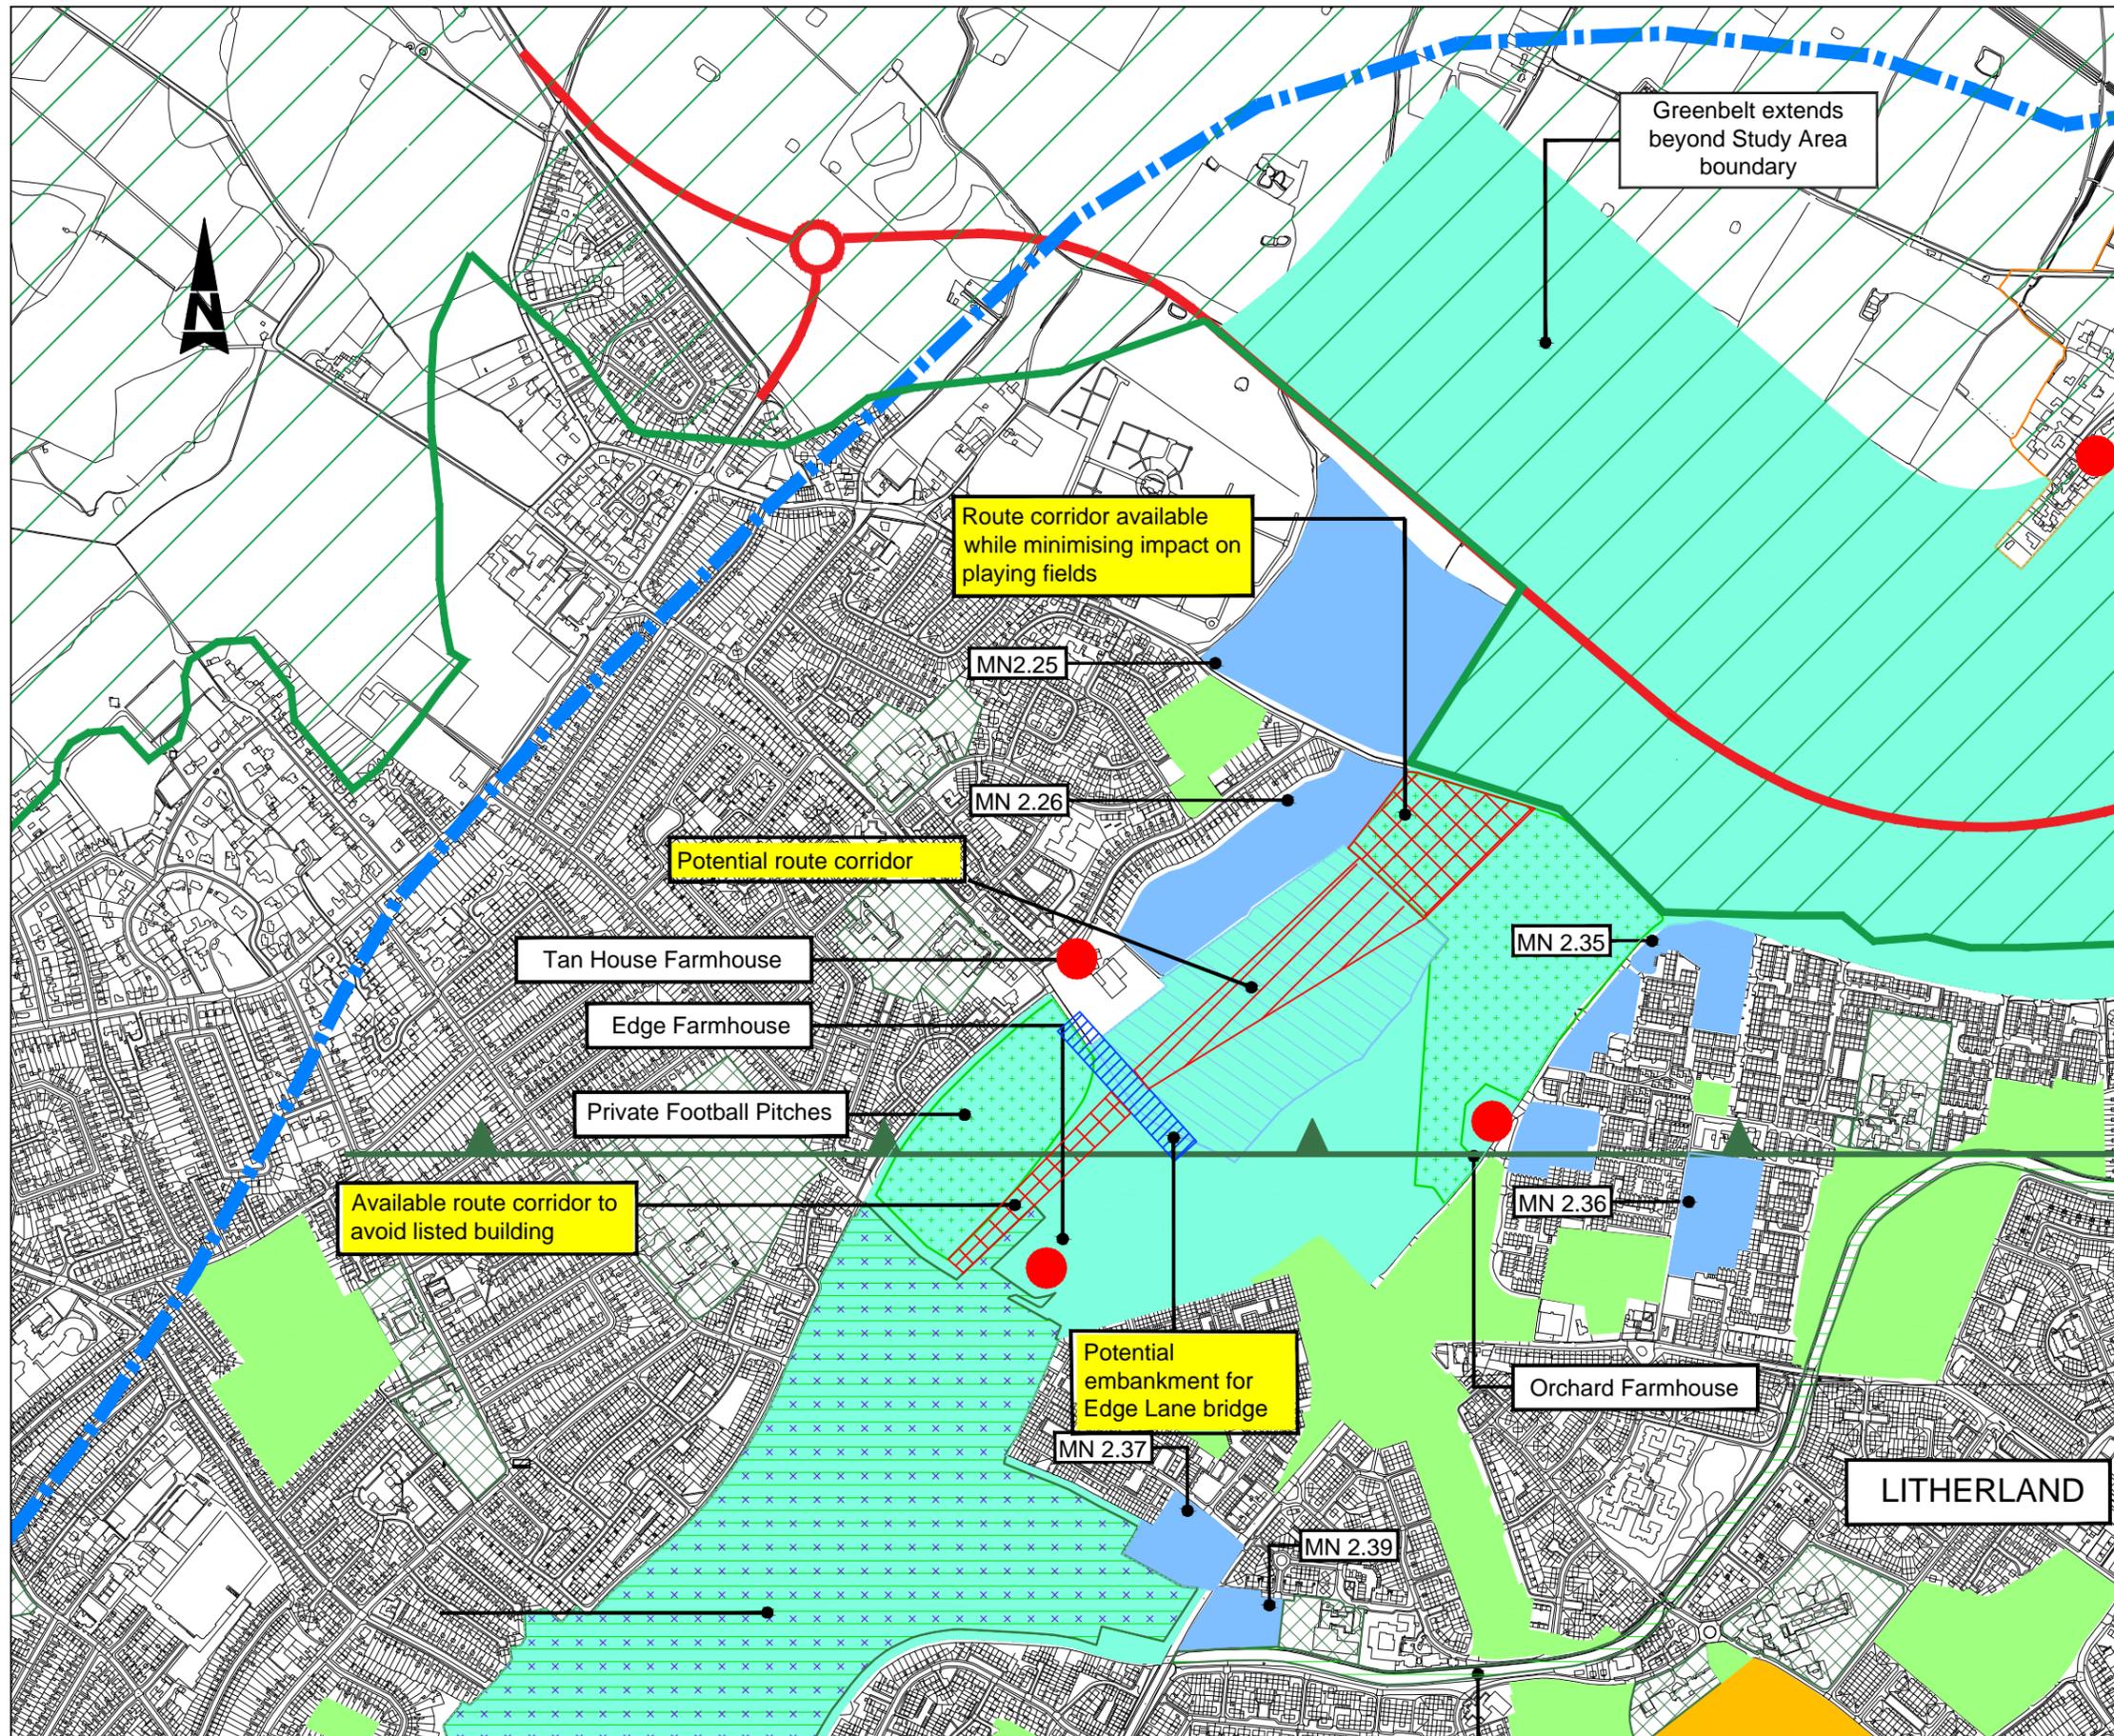

- Key:**
- 1KM Buffer
  - Scheme options (Offline and Online route)
  - Thornton to Switch Island Link Road
  - Sefton's Green Belt (Policy MN7)
  - Nature Sites of National and International Importance (Policy NH2)
  - Open Space (Policy NH5)
  - Playing/ Sports pitches (Sport England Policy P1)
  - Urban Golf Courses (Policy NH6)
  - Conservation Area (Policy NH11)
  - Countryside Recreation Area (Policy NH5)
  - Housing Allocations (Policy MN2)
  - Education and Care Institutions in the Urban Area (Policy HC7)
  - Listed Buildings (Policy NH10)
  - Scheduled Monuments (Policy NH13)
  - Mineral Extraction License Area (Policy NH8)
  - Agricultural Land Classification (Grade 1 + Grade 2) Approximate Boundary Location
  - Route corridor
  - Corridor to minimise impact

Rev.	Date	Description	By	Chkd.	Appd.	Suitability
P01.1		First Issue				S0

**WORK IN PROGRESS** S0

**ATKINS** Chadwick House  
Birchwood Park  
Warrington  
WA3 6AE

Tel: +44 (0)1925 238000  
Fax: +44 (0)1925 238500  
Copyright © Atkins Limited (2015) www.atkinsglobal.com

**highways england**

Project Title: A5036 PORT OF LIVERPOOL ACCESS

Drawing Title: POTENTIAL ROUTE CORRIDOR  
EDGE LANE TO LYDIATE LANE

Scale	Designed / Drawn	Checked	Approved	Authorised
1:10000				
Original Size	Date	Date	Date	Date
A3	---	---	---	---
Drawing Number	Project	Originator	Volume	Project Ref. No.
	HA549387 - ATK - HGN -	XX - SK - Z - 0001		P01.1
Location	Type	Role	Number	Revision
				P01.1

© Crown copyright. All rights reserved  
Highways Agency 100018928, 2015.

Plotted by: SWAF5904 Date: Dec 10, 2015 - 3:14pm