

Les Transformations de Southport Phasing Plan April 25

Eastbank Street North Footpath
 Pedestrian diversion installed (access to buildings and Chapel St to be maintained)
 Removal of existing kerbs and footpath paving
 Installation of new concrete paving and granite sets along shop fronts
 Reposition heritage lighting columns



Phase 2 Pedestrian diversion route



King Street East Carriageway
 Installation of carriageway
 Removal of existing lighting columns and installation of new



King Street East Footpath
 Installation of new drainage system
 Installation of new concrete paving and granite sets
 Installation of 5 no. rain gardens

Eastbank Street South Footpath
 Pedestrian diversion removed
 Installation of recess chamber lids
 Grouting of sets adjacent to building

Market Street North Footpath and Carriageway
 Installation of 2no. tree pits
 Removal of existing kerbs and carriageway
 Installation of new permeable road
 Installation of new kerline, concrete paving and granite sets

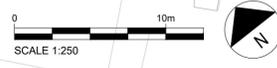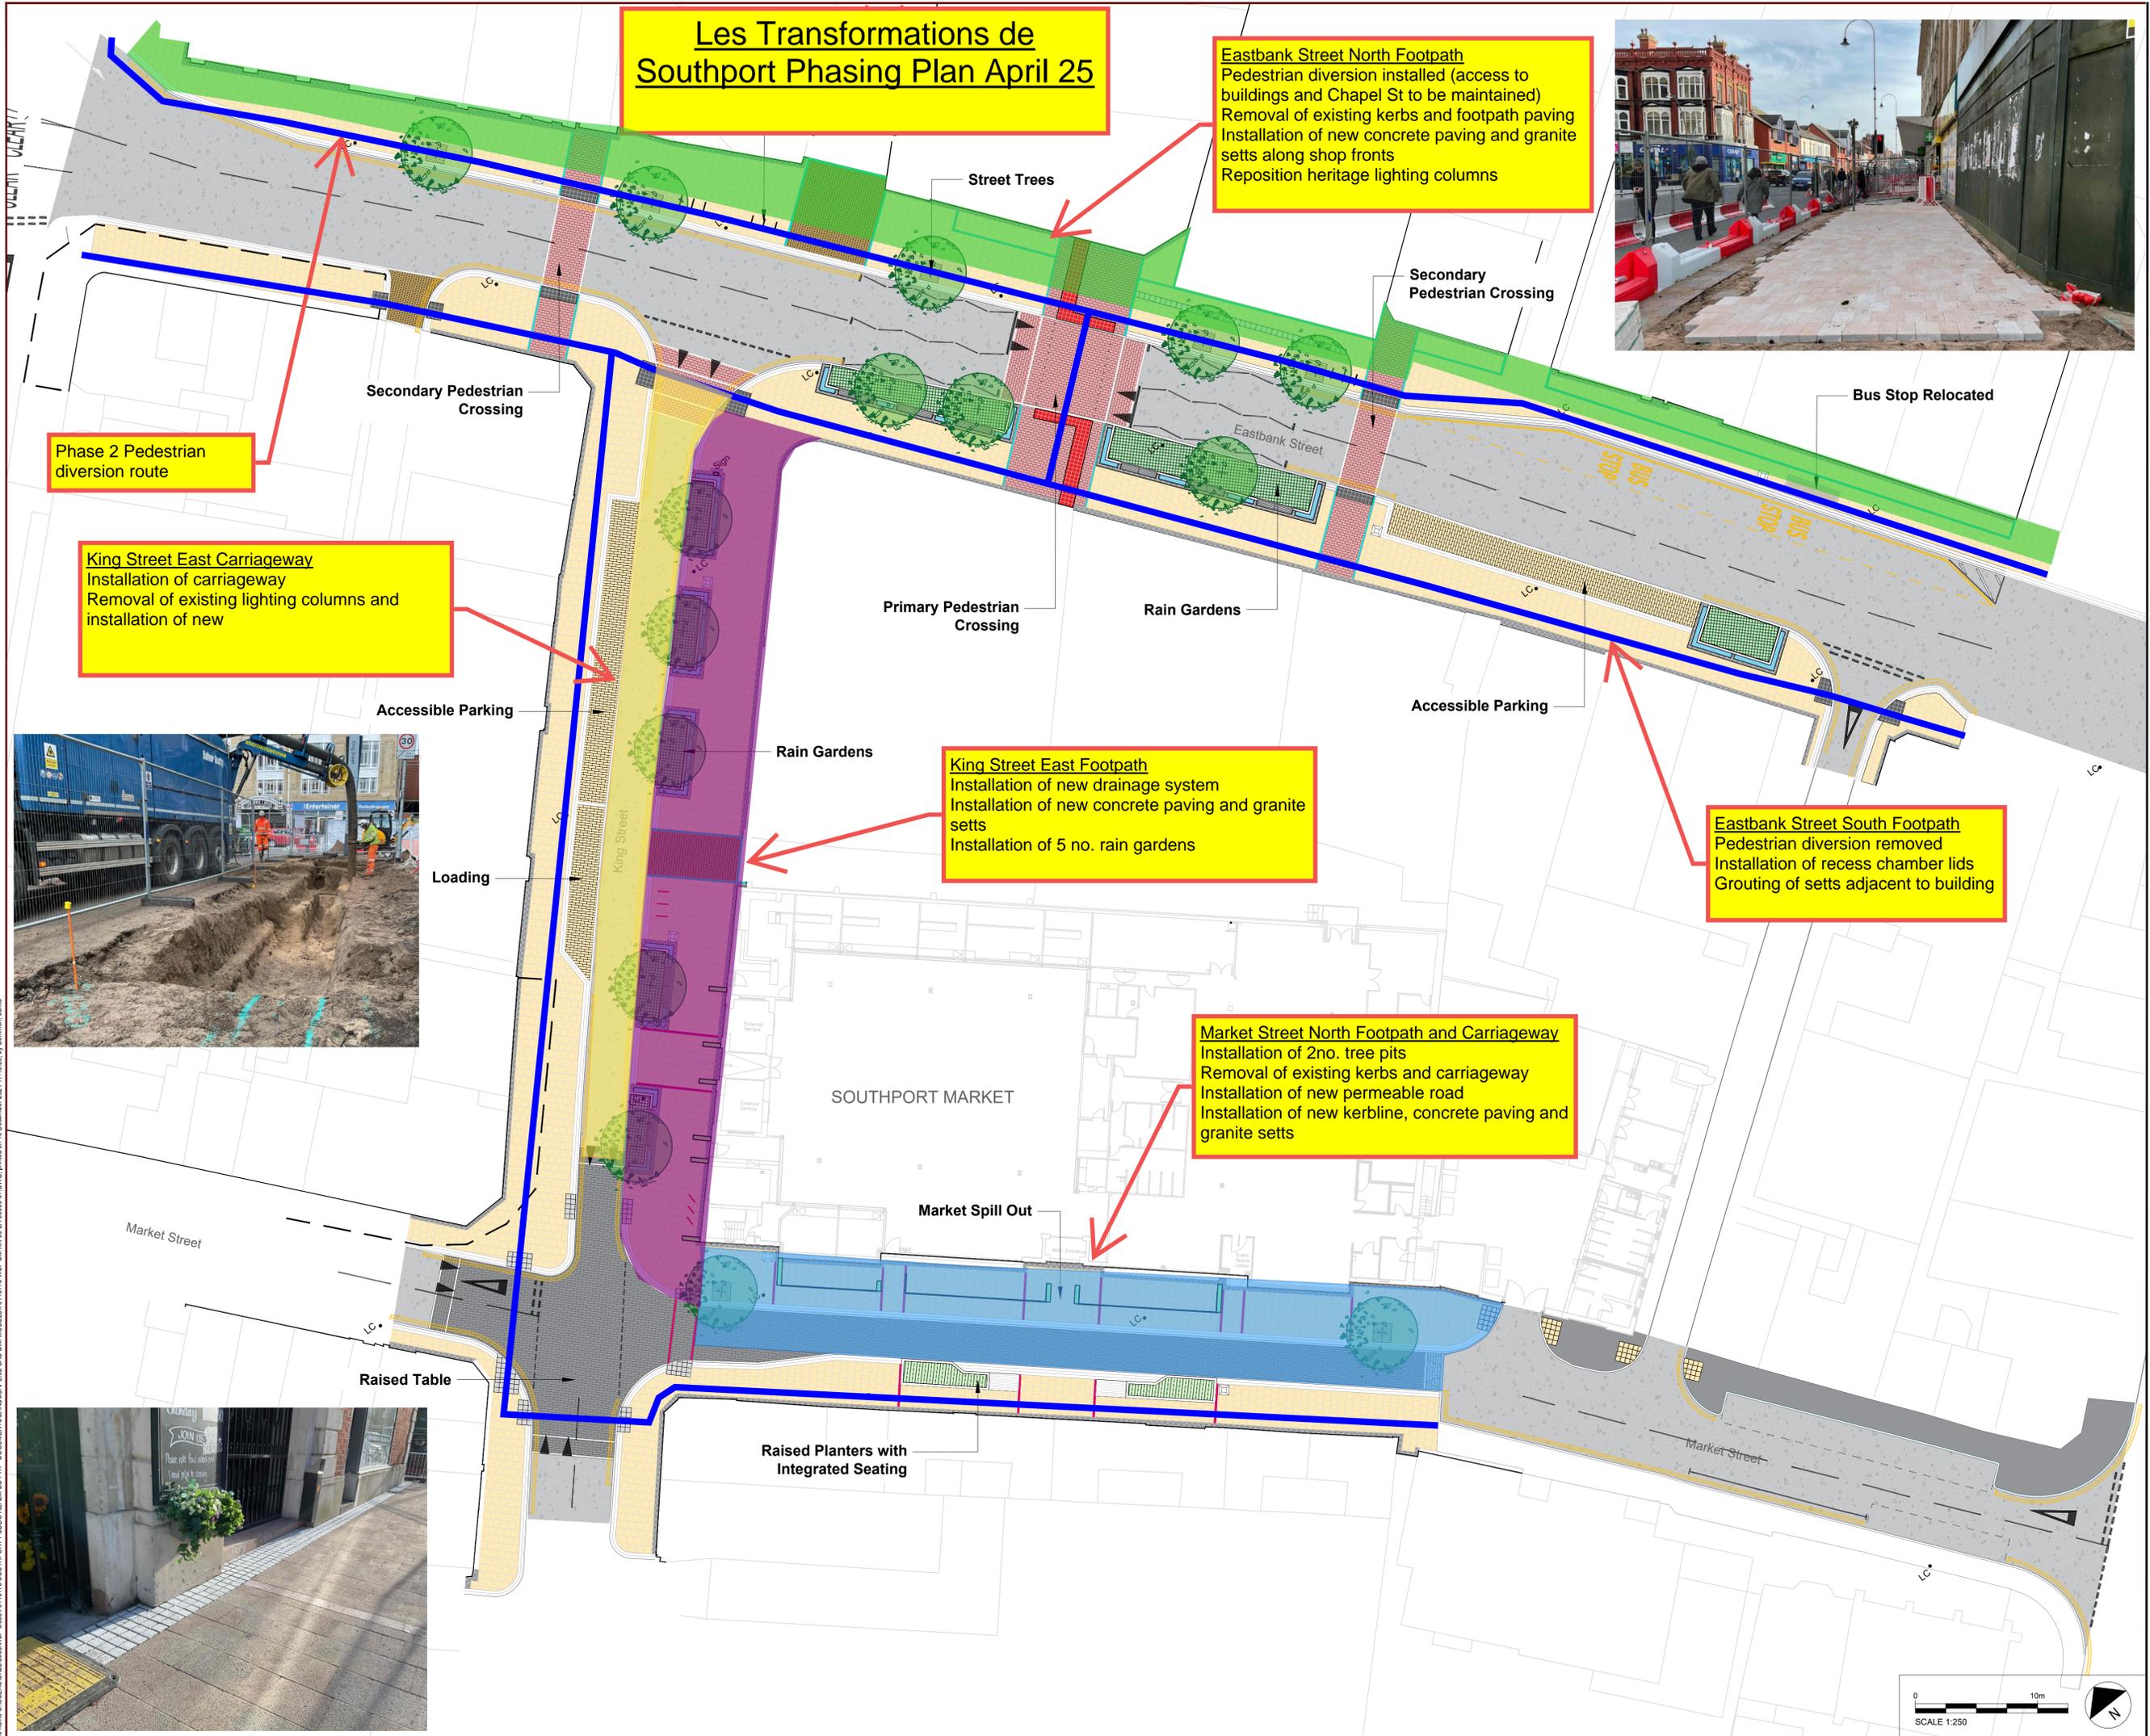

File name: C:\Users\jmc088\OneDrive\Documents\Southport Phasing Plan April 25.dwg, printed on 19 December 2024 17:49:38, by Camron James
 This drawing may contain Ordnance Survey data © Crown copyright and database right 2023.