
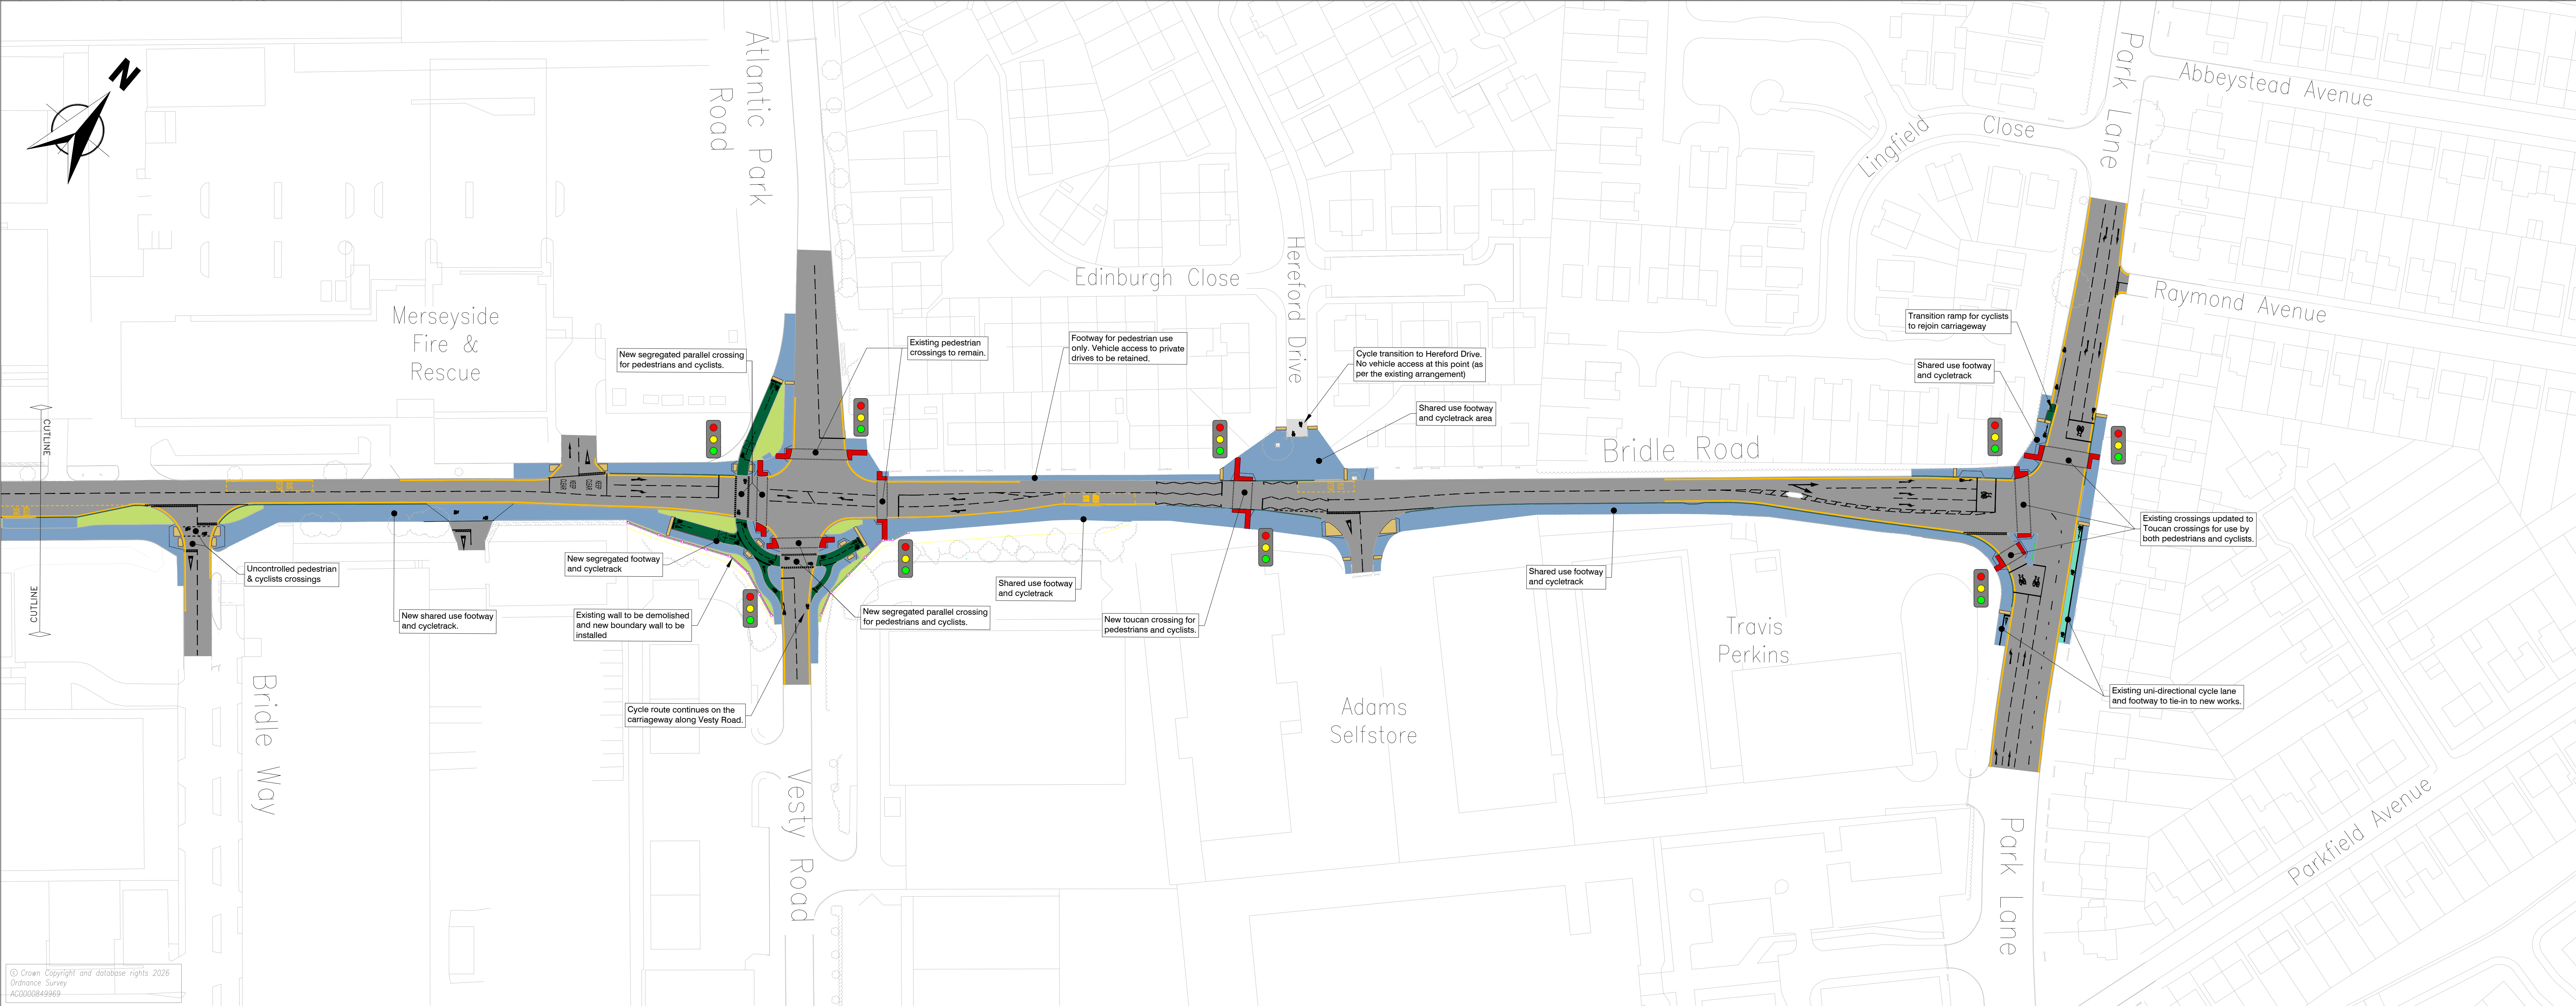


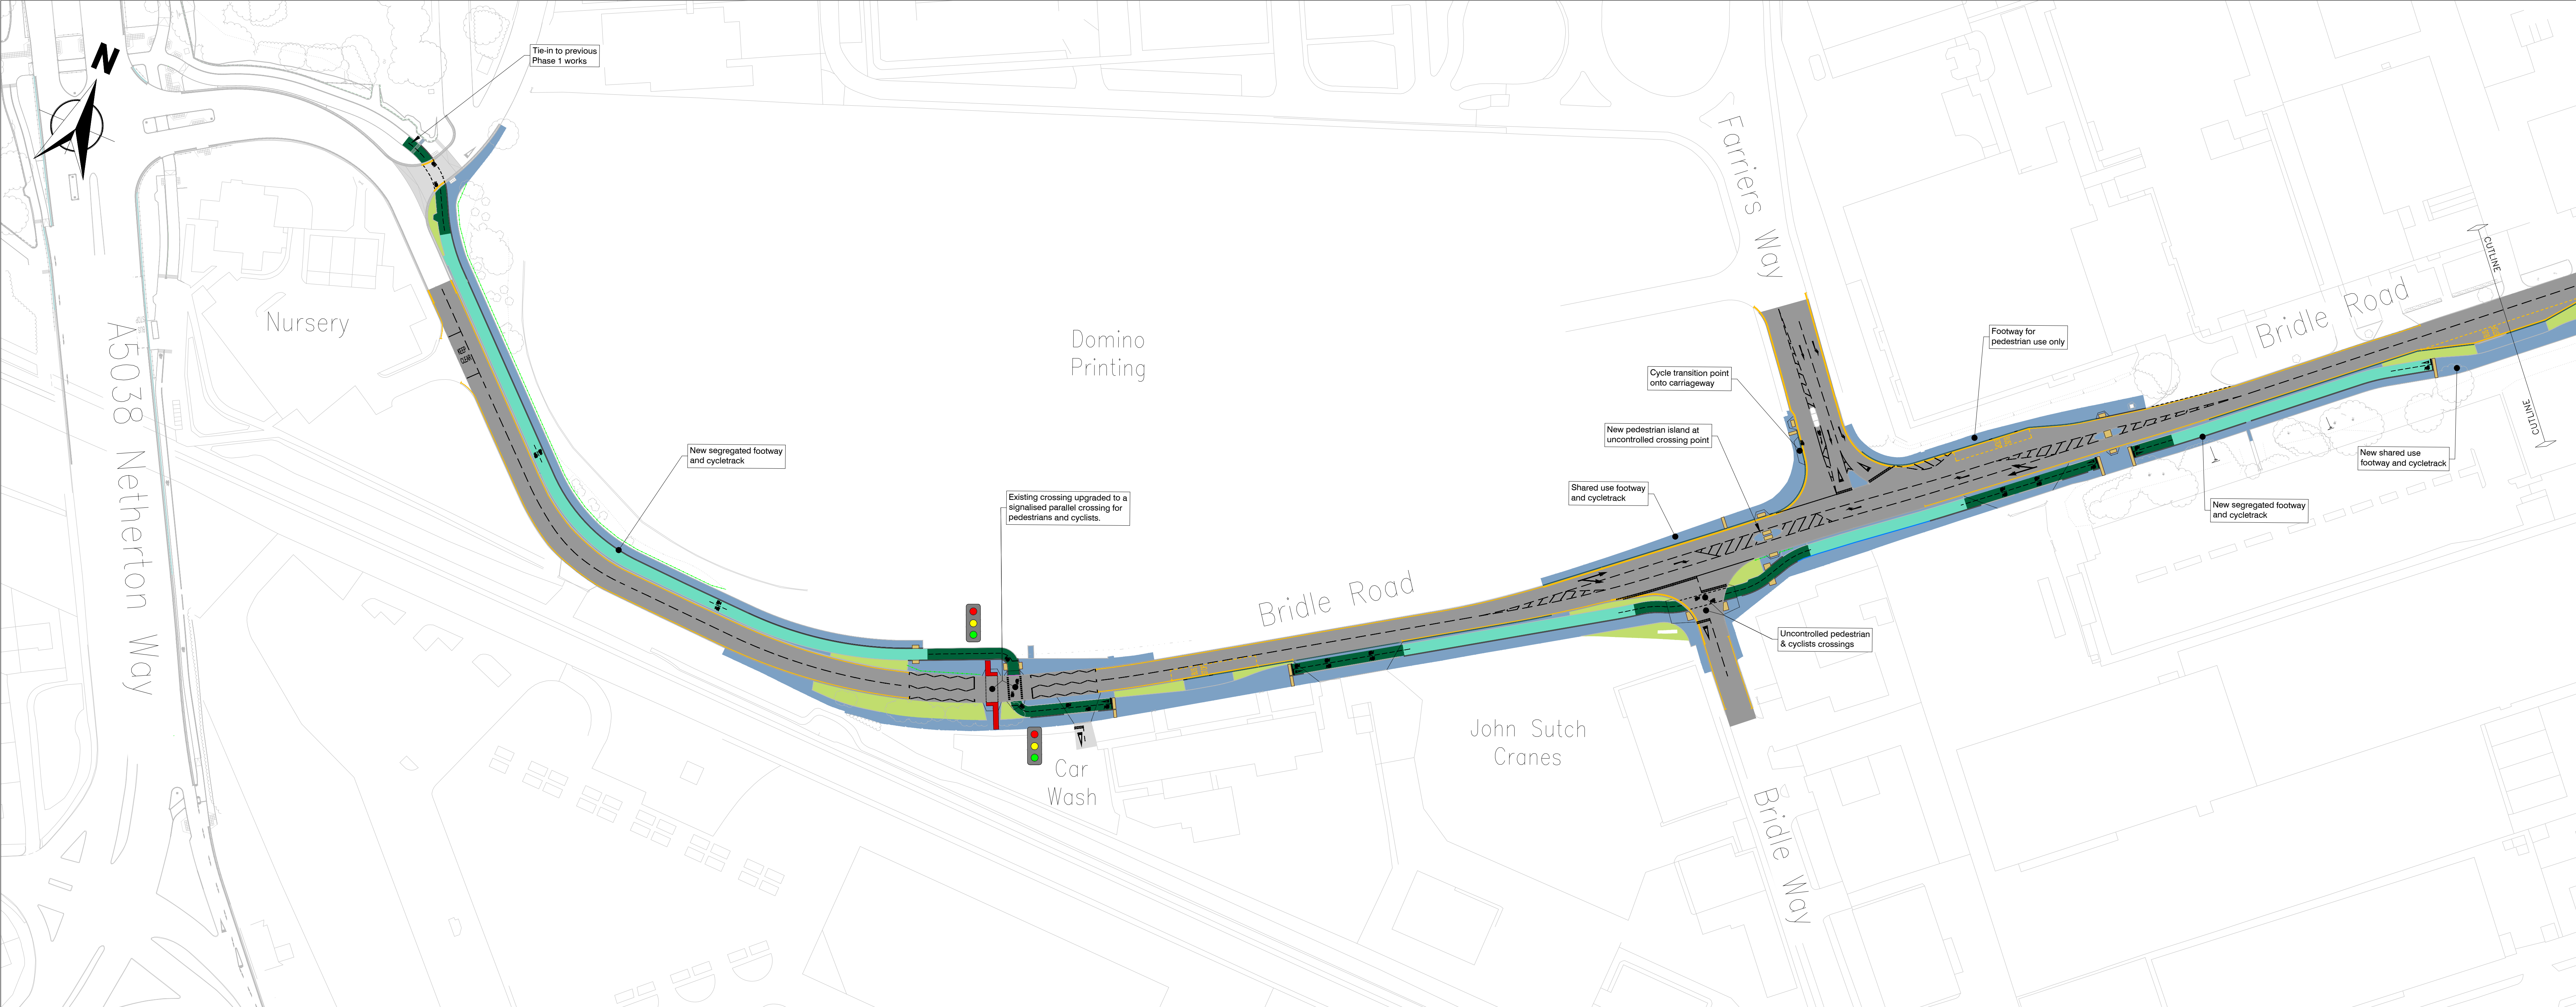

NOTES:

- This drawing is intended as a detailed design overview for public viewing and is not for construction purposes.
- All existing private access points (including driveways) to be retained.
- Not all signal heads shown for drawing clarity.
- Bus stop shelters to be installed/relocated next to proposed bus stop locations.

GENERAL KEY:

- Red Coloured Tactile Paving
- Buff Coloured Tactile Paving
- Cycletrack Demarcation Blocks
- Proposed Pedestrian Guardrails
- Proposed Boundary Fence
- Proposed Boundary Wall
- Traffic Signal (Indicative Location Only)

SURFACE FINISHES KEY:

- Carriageway Re-surfacing
- Footway (Asphalt Surfacing)
- New Segregated Cycleway (Asphalt Surfacing)
- New Green Coloured Cycleway (Green Asphalt Surfacing)
- New Paving Slab Footway
- Verge

Rev	Description	Date	Drawn	Approved

Sefton Council

Magdalen House, 30 Trinity Road, Bootle, Merseyside, L20 3NJ

Drawing Status

ISSUED FOR CONSULTATION

Scheme

MARITIME CORRIDOR PHASE 2

DETAILED DESIGN

Drawing Title

BRIDLE ROAD

SCHEME OVERVIEW

Scale	Designed	Drawn	Checked	Date
Not to Scale		AM		Sept 2026
Project No	Originator	Type	Drawing No.	Rev
5219216 - DES - DR - 101				

© Crown Copyright and database rights 2026
Ordnance Survey
AC000049969